



pianta aggiornata 19/06/02

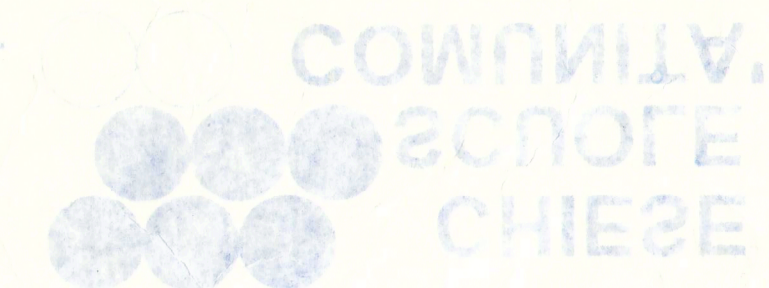

# Spinelli

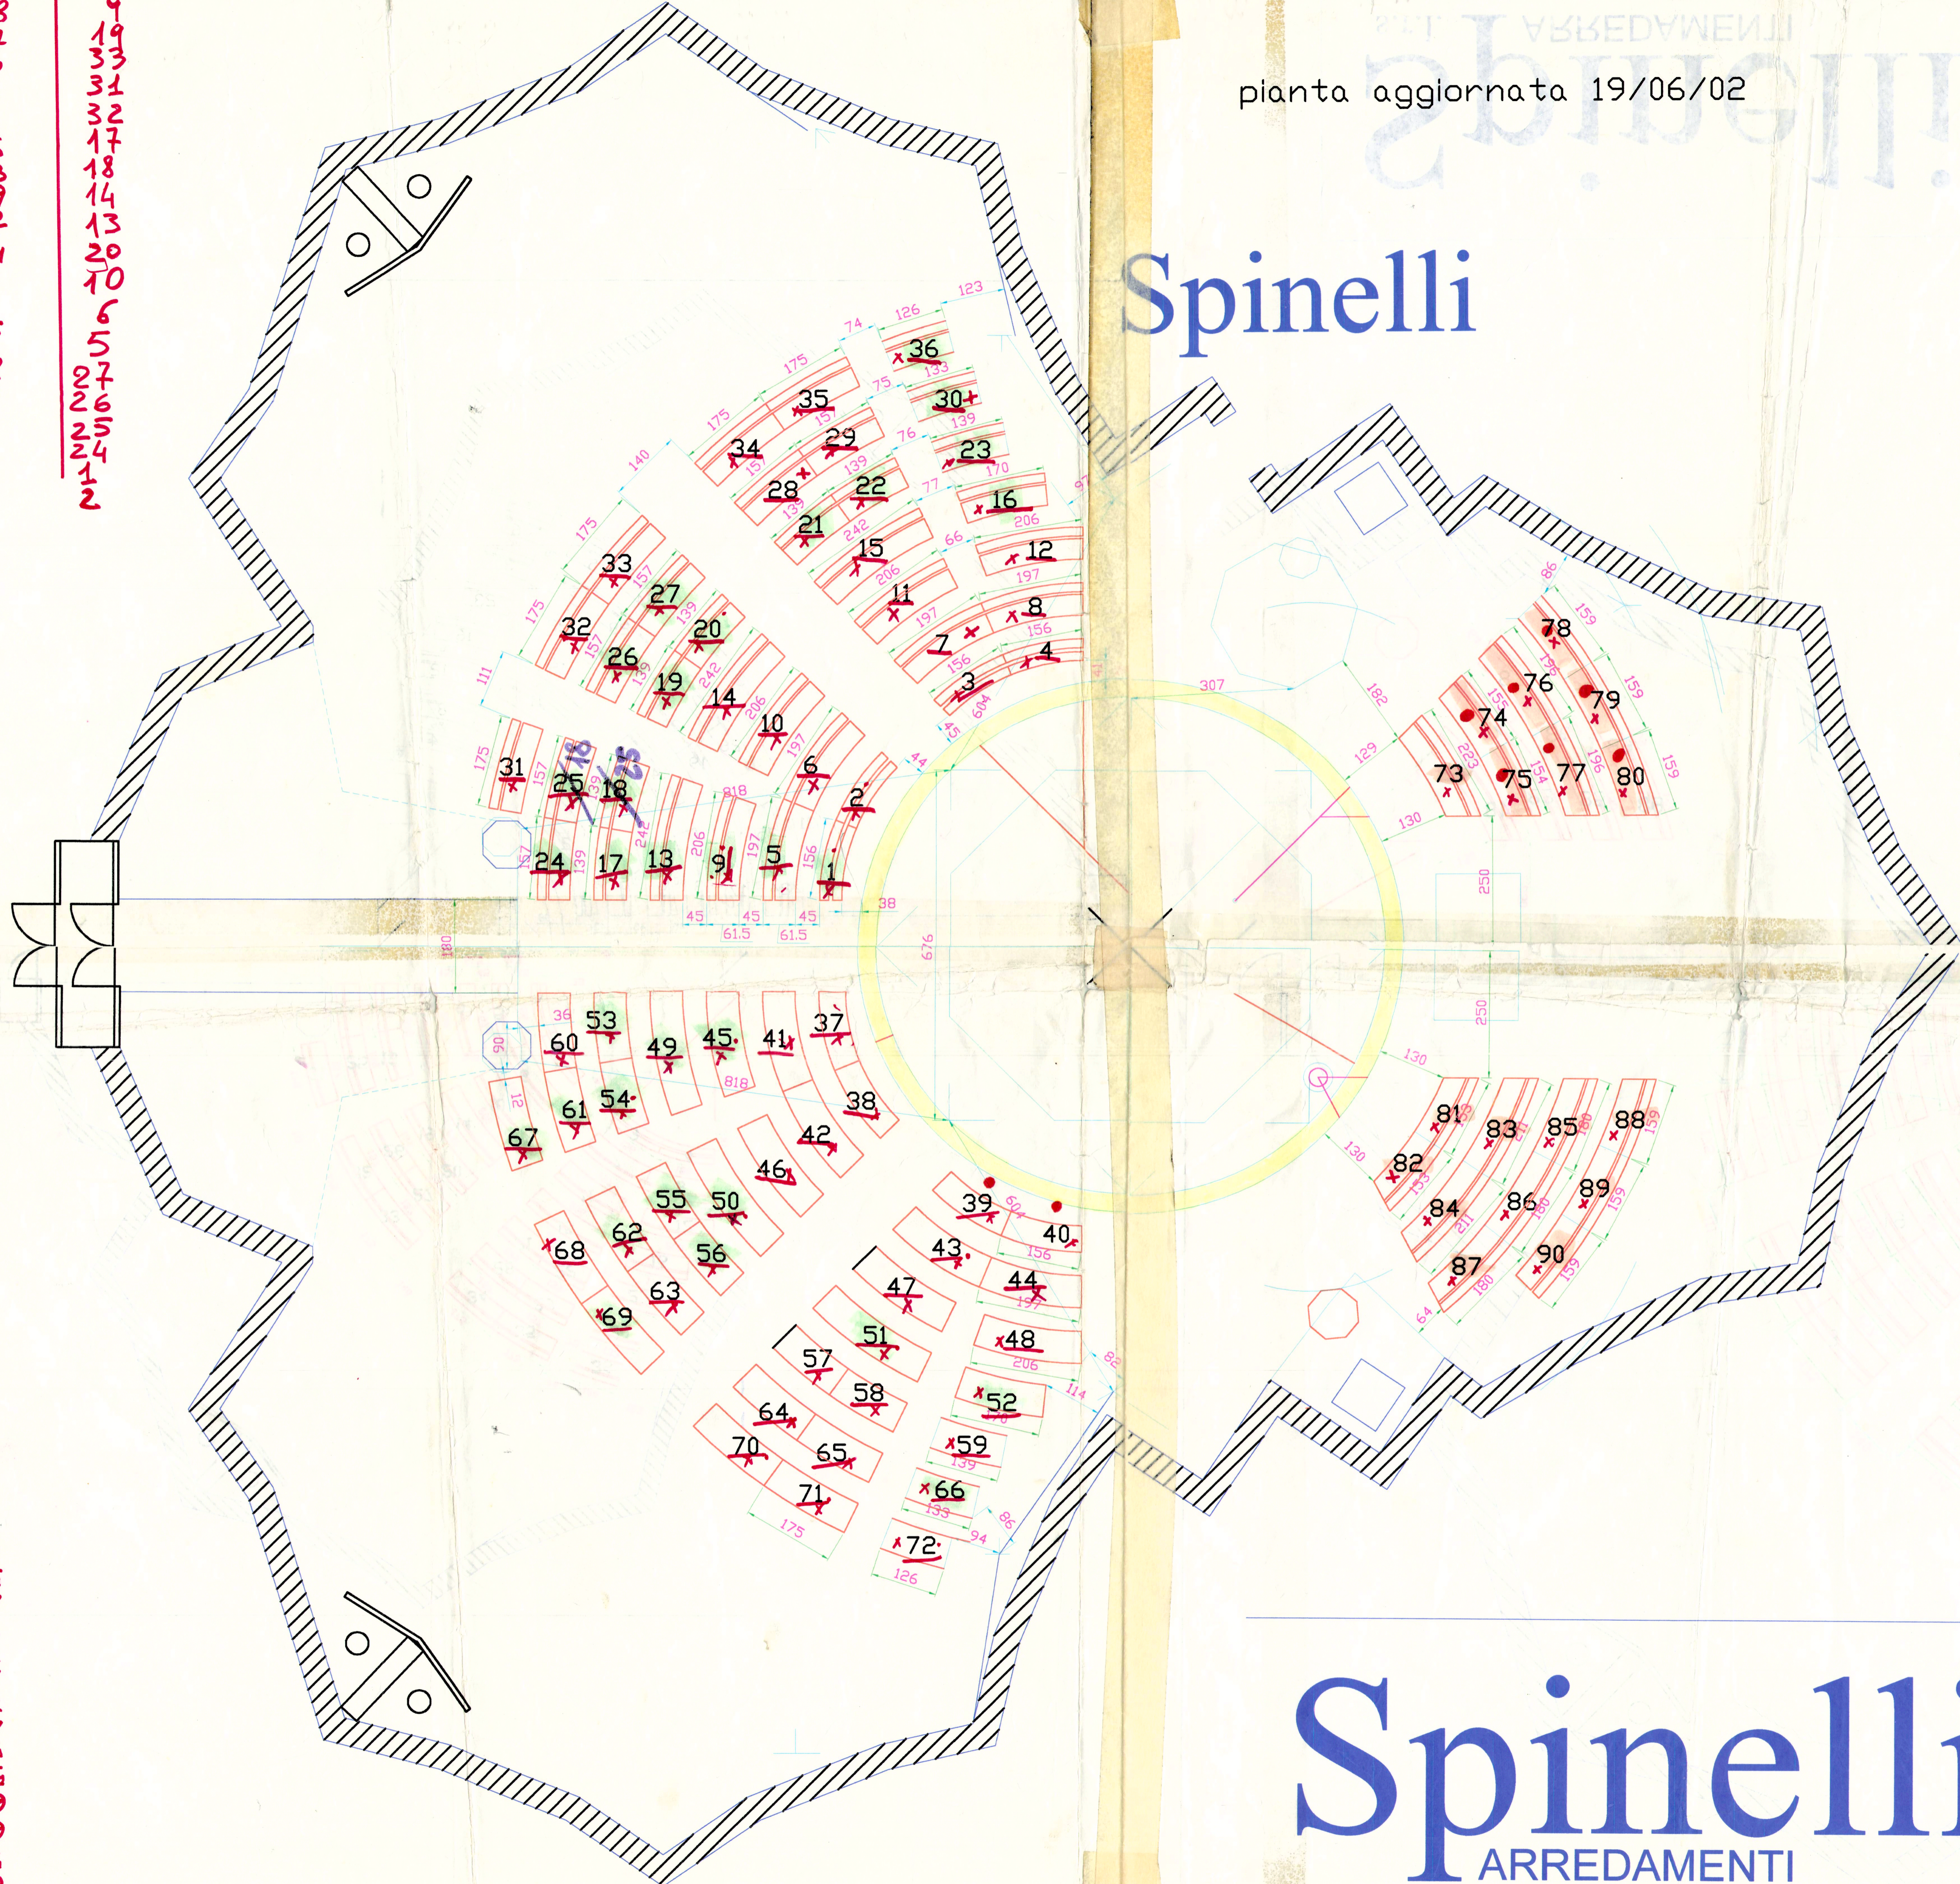

28  
07  
30  
8  
12  
36  
23  
22  
22  
34  
21  
11  
35  
16  
3  
4

9  
19  
33  
31  
32  
17  
18  
14  
13  
20  
10  
6  
5  
7  
6  
5  
4  
2

8  
3  
5  
5  
0  
5  
7  
6  
2  
4  
9  
9  
9  
9  
5  
5  
5  
3  
3  
9  
1  
7  
7  
8  
5  
9  
9  
9  
9  
5  
5  
7

# Spinelli

ARREDAMENTI



SCUOLE  
COMUNITA'  
CHIESE